


UZAY KAFES DETAYLARI
ÖLÇEK 1/20

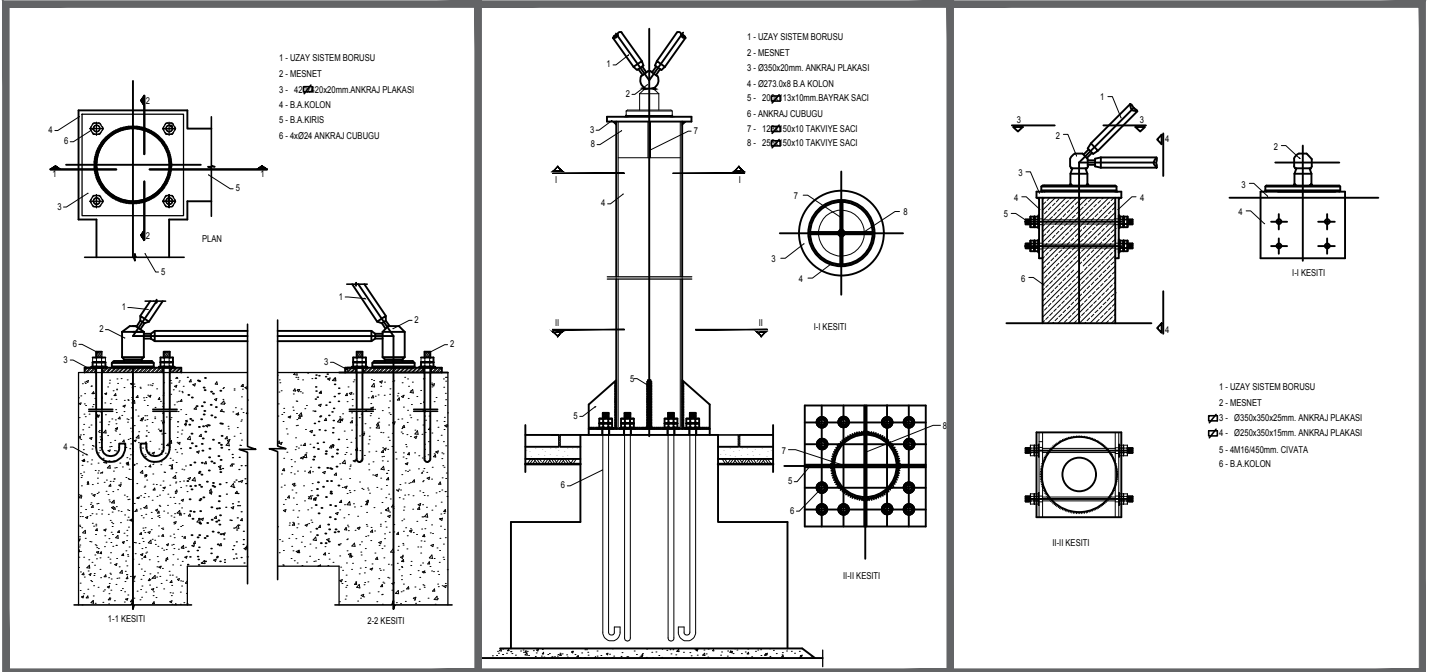

UZAY KAFES MONTAJ DETAYLARI
ÖLÇEK 1/10